



This drawing is the copyright of Get Planning & Architecture Ltd. and may not be reproduced without permission. Dimensions must not be scaled (except for planning purposes) and must be checked prior to construction and manufacture.

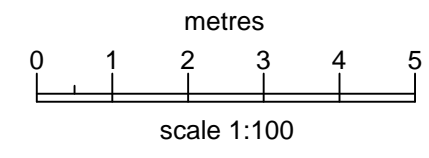

EAST(FRONT) ELEVATION

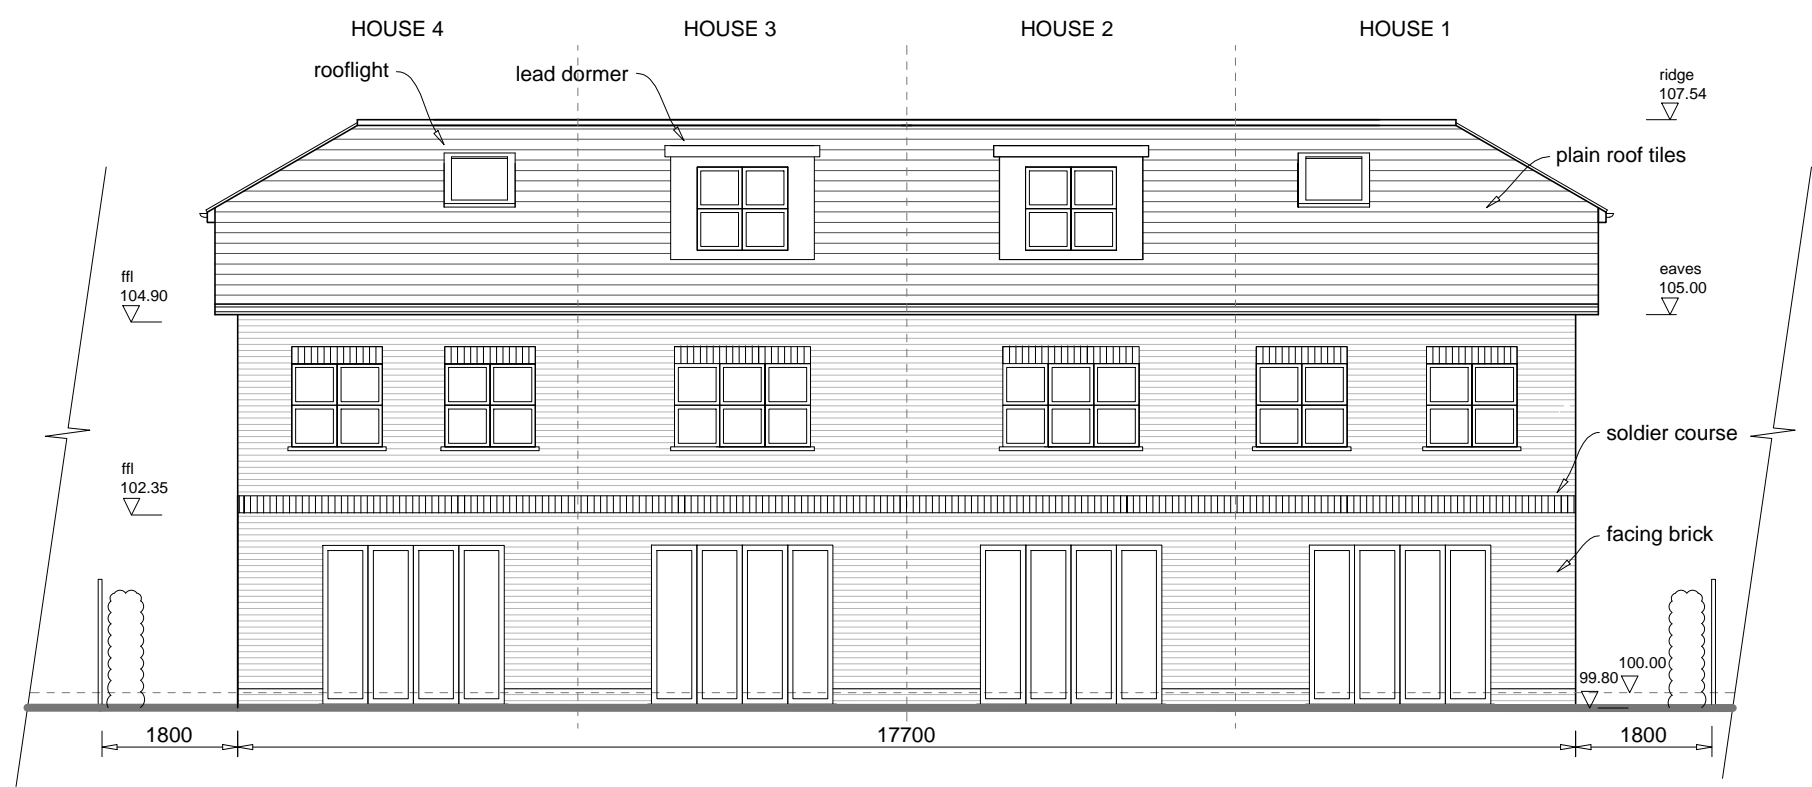



WEST(REAR) ELEVATION

D	updated		TC	JR	06/11/17
C	updated		TC	JR	03/11/17
B	updated		TC	JR	03/11/17
A	updated		TC	TC	27/10/17
-	drawn		TC	JR	05/10/17
rev	details	check	AM	CAD	date


revisions:

project:		Get Planning & Architecture 7 Tudor Court, Brighton Road Sutton, Surrey SM2 5AE tel. 0208 770 3962 www.get-planning.co.uk email: info@get-planning.co.uk		
site:				
7a OLDFIELDS ROAD SUTTON SM1 2NB		drawing:		
ELEVATIONS AS PROPOSED		9030 23 D		
scale:	date:	project no:	drawing no:	rev:
1:100 @ A3	05/10/17	9030	23	D


This drawing is the copyright of Get Planning & Architecture Ltd. and may not be reproduced without permission. Dimensions must not be scaled (except for planning purposes) and must be checked prior to construction and manufacture.

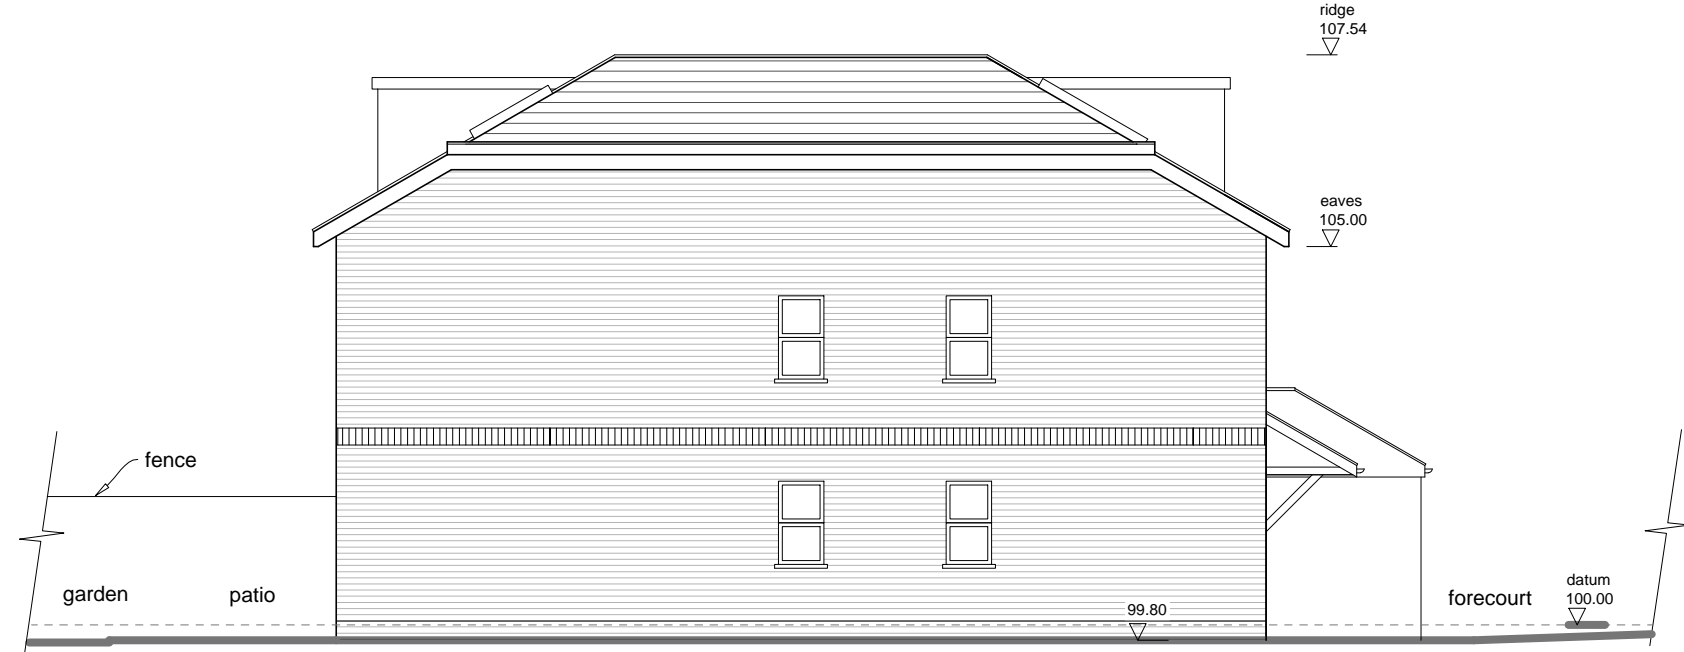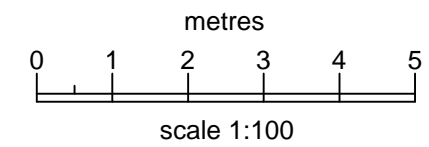

SOUTH (SIDE) ELEVATION

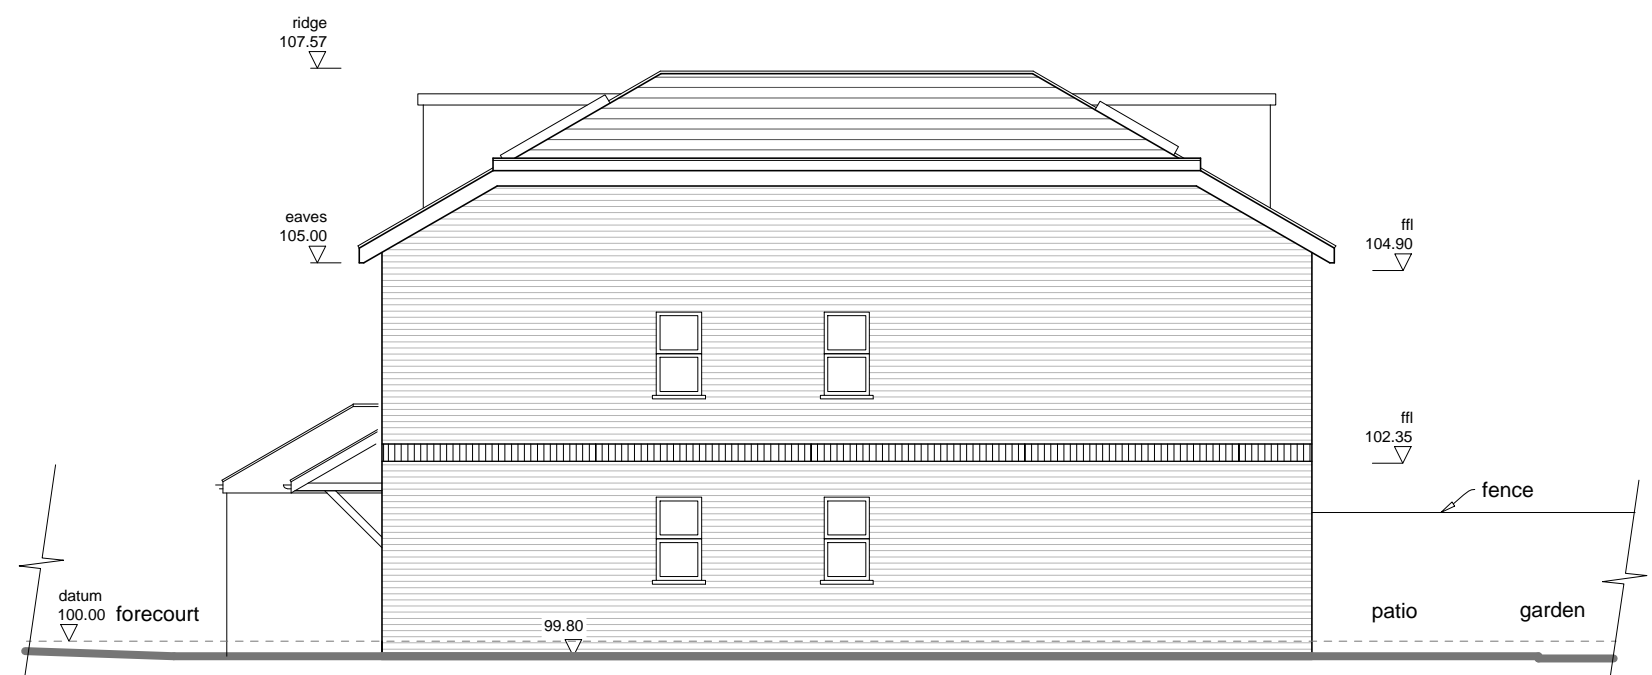

NORTH (SIDE) ELEVATION

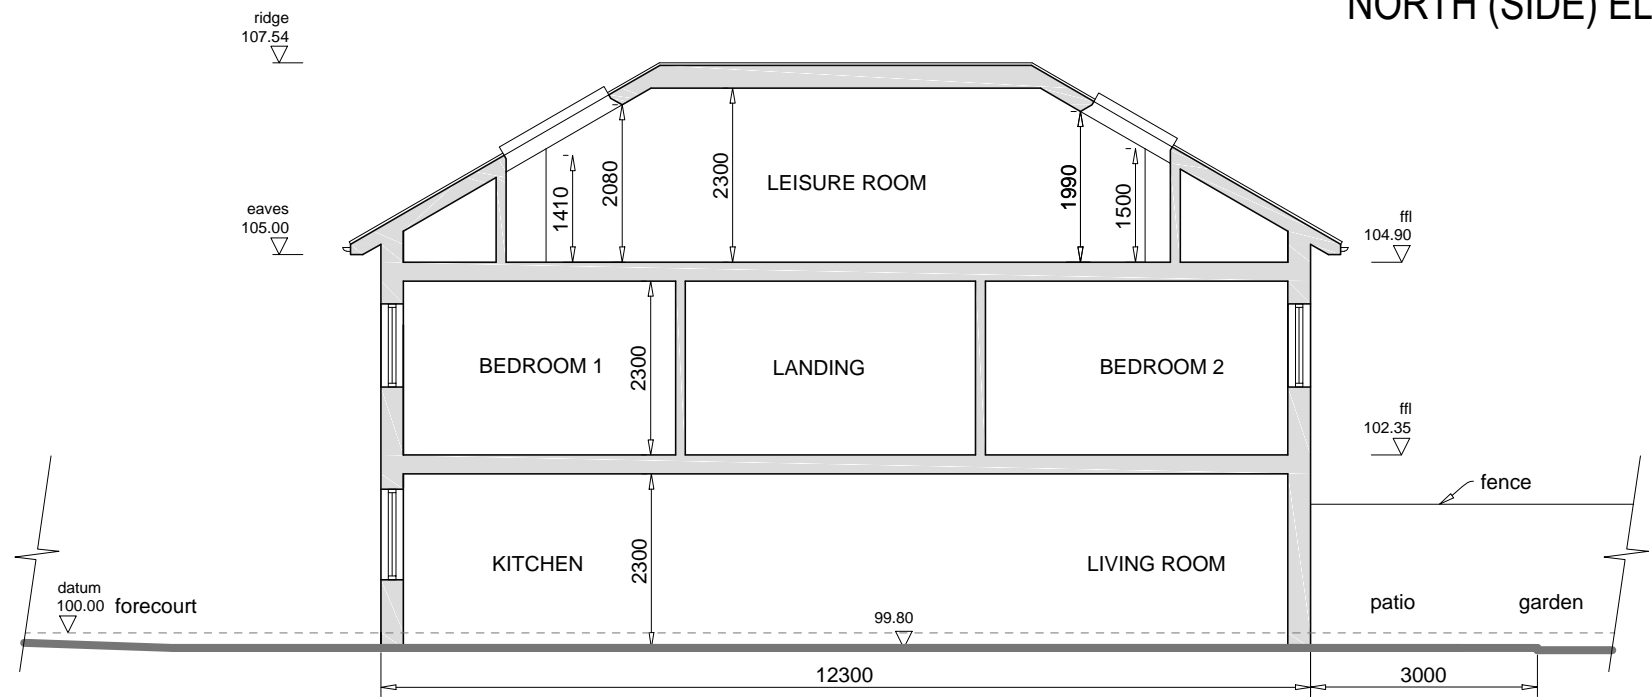

SECTION B-B


D	updated		TC	JR	06/11/17
C	updated		TC	JR	03/11/17
B	updated		TC	JR	03/11/17
A	updated		TC	TC	27/10/17
-	drawn		TC	JR	09/10/17
rev	details	check	AM	CAD	date

revisions:


project:		Get Planning & Architecture 7 Tudor Court, Brighton Road Sutton, Surrey SM2 5AE tel. 0208 770 3962 www.get-planning.co.uk email: info@get-planning.co.uk		
site:				
7a OLDFIELDS ROAD SUTTON SM1 2NB		drawing:		
SIDE ELEVATIONS AS PROPOSED		project no: 9030		
scale:	date:	drawing no:	rev:	
1:100 @ A3	09/10/17	24	D	



SITE PLAN AND GROUND FLOOR PLAN AS EXISTING (SCALE 1:100)

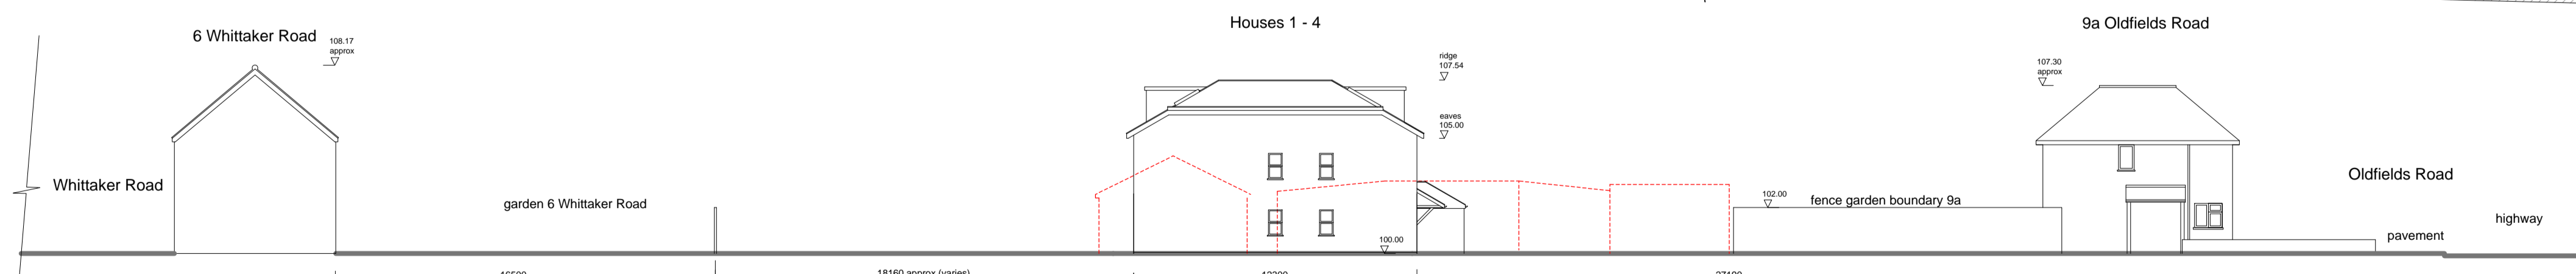

SITE SECTION (SOUTH) AS PROPOSED (SCALE 1:200)

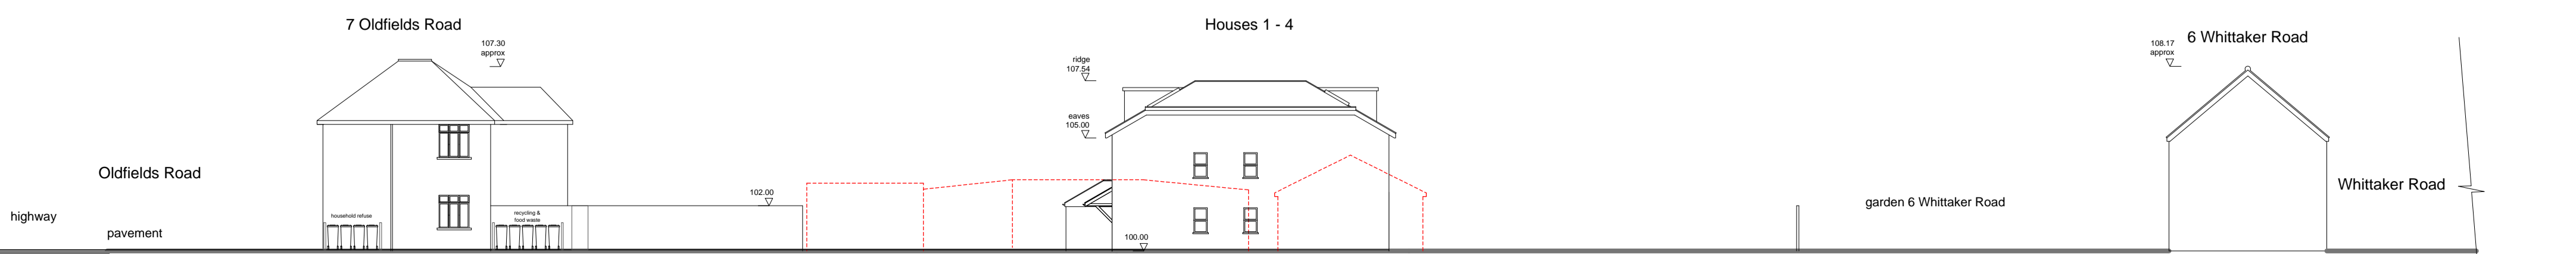


SITE SECTION (NORTH) AS PROPOSED (SCALE 1:200)

E	updated	TC	JR	06/11/17
D	updated	TC	JR	03/11/17
C	updated	TC	JR	03/11/17
B	updated	TC	TC	01/11/17
A	updated	TC	TC	27/10/17
-	drawn	TC	JR	19/09/17
rev	details	check	AM	CAD date


revisions:

project:	7a OLDFIELDS ROAD
site:	SUTTON SM1 2NB
drawing:	GROUND FLOOR PLAN AS PROPOSED
scale:	1:100 @ A1
date:	21/09/17
project no:	9030
drawing no:	20
rev:	E

Get Planning & Architecture
7 Tudor Court, Brighton Road
Sutton, Surrey SM2 5AE
tel. 0208 770 3962
www.get-planning.co.uk
email: info@get-planning.co.uk

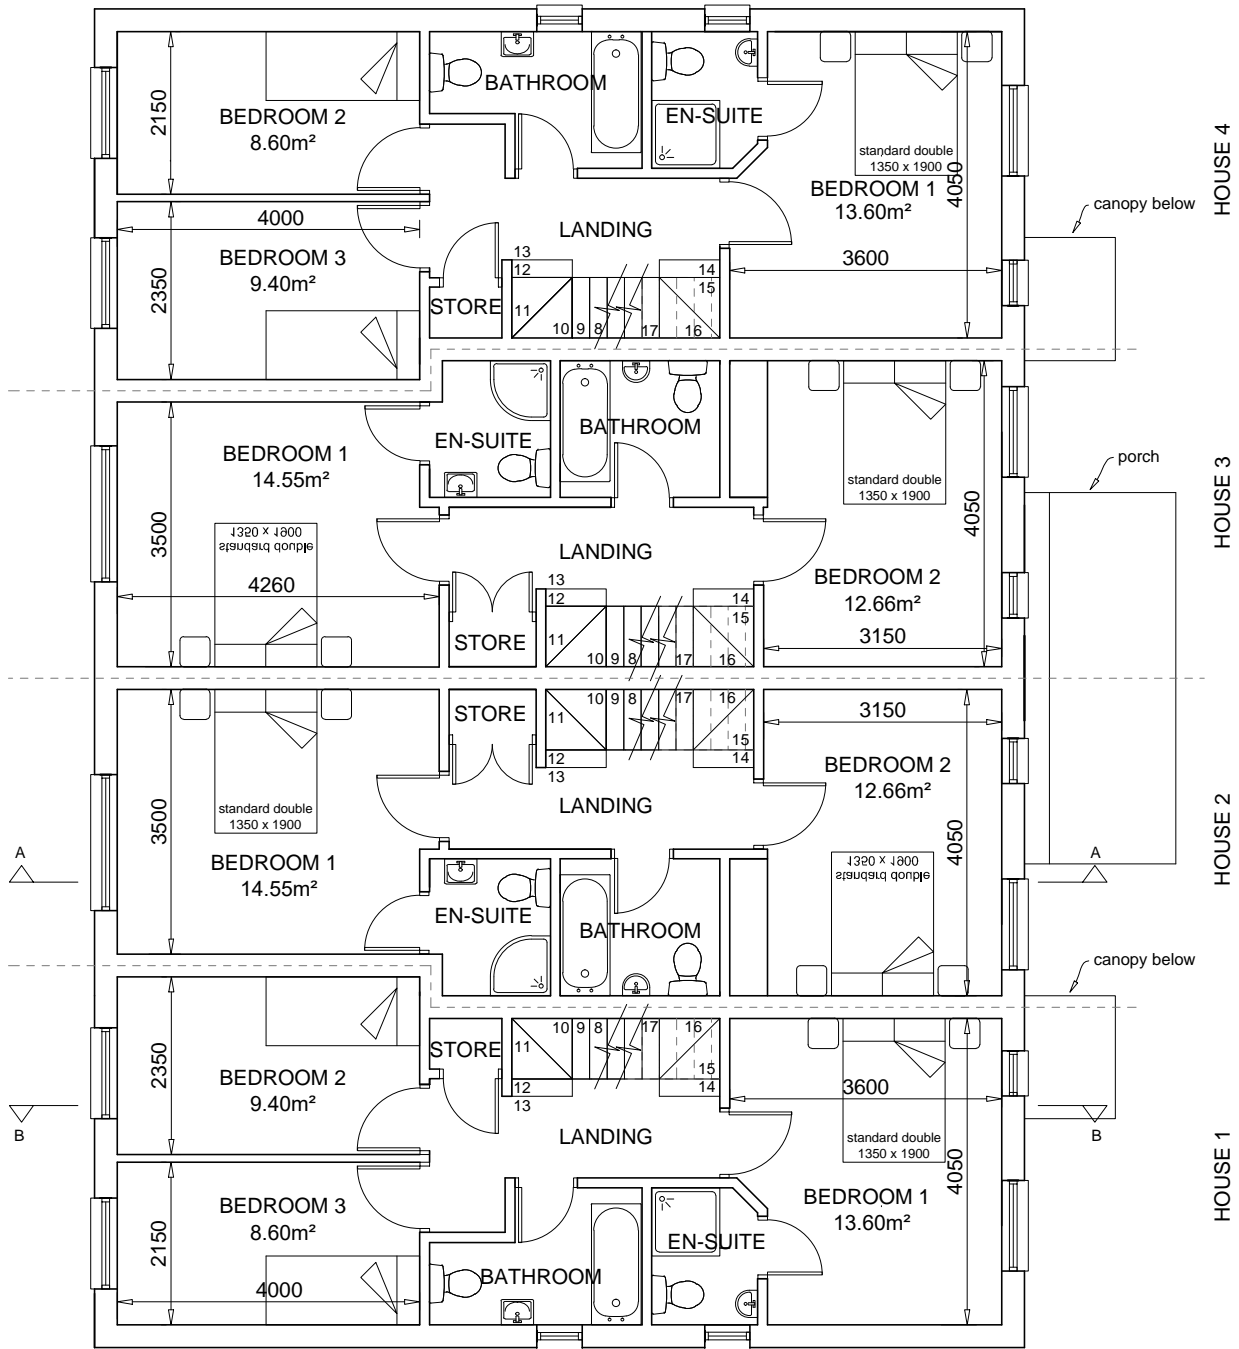

FIRST FLOOR PLAN

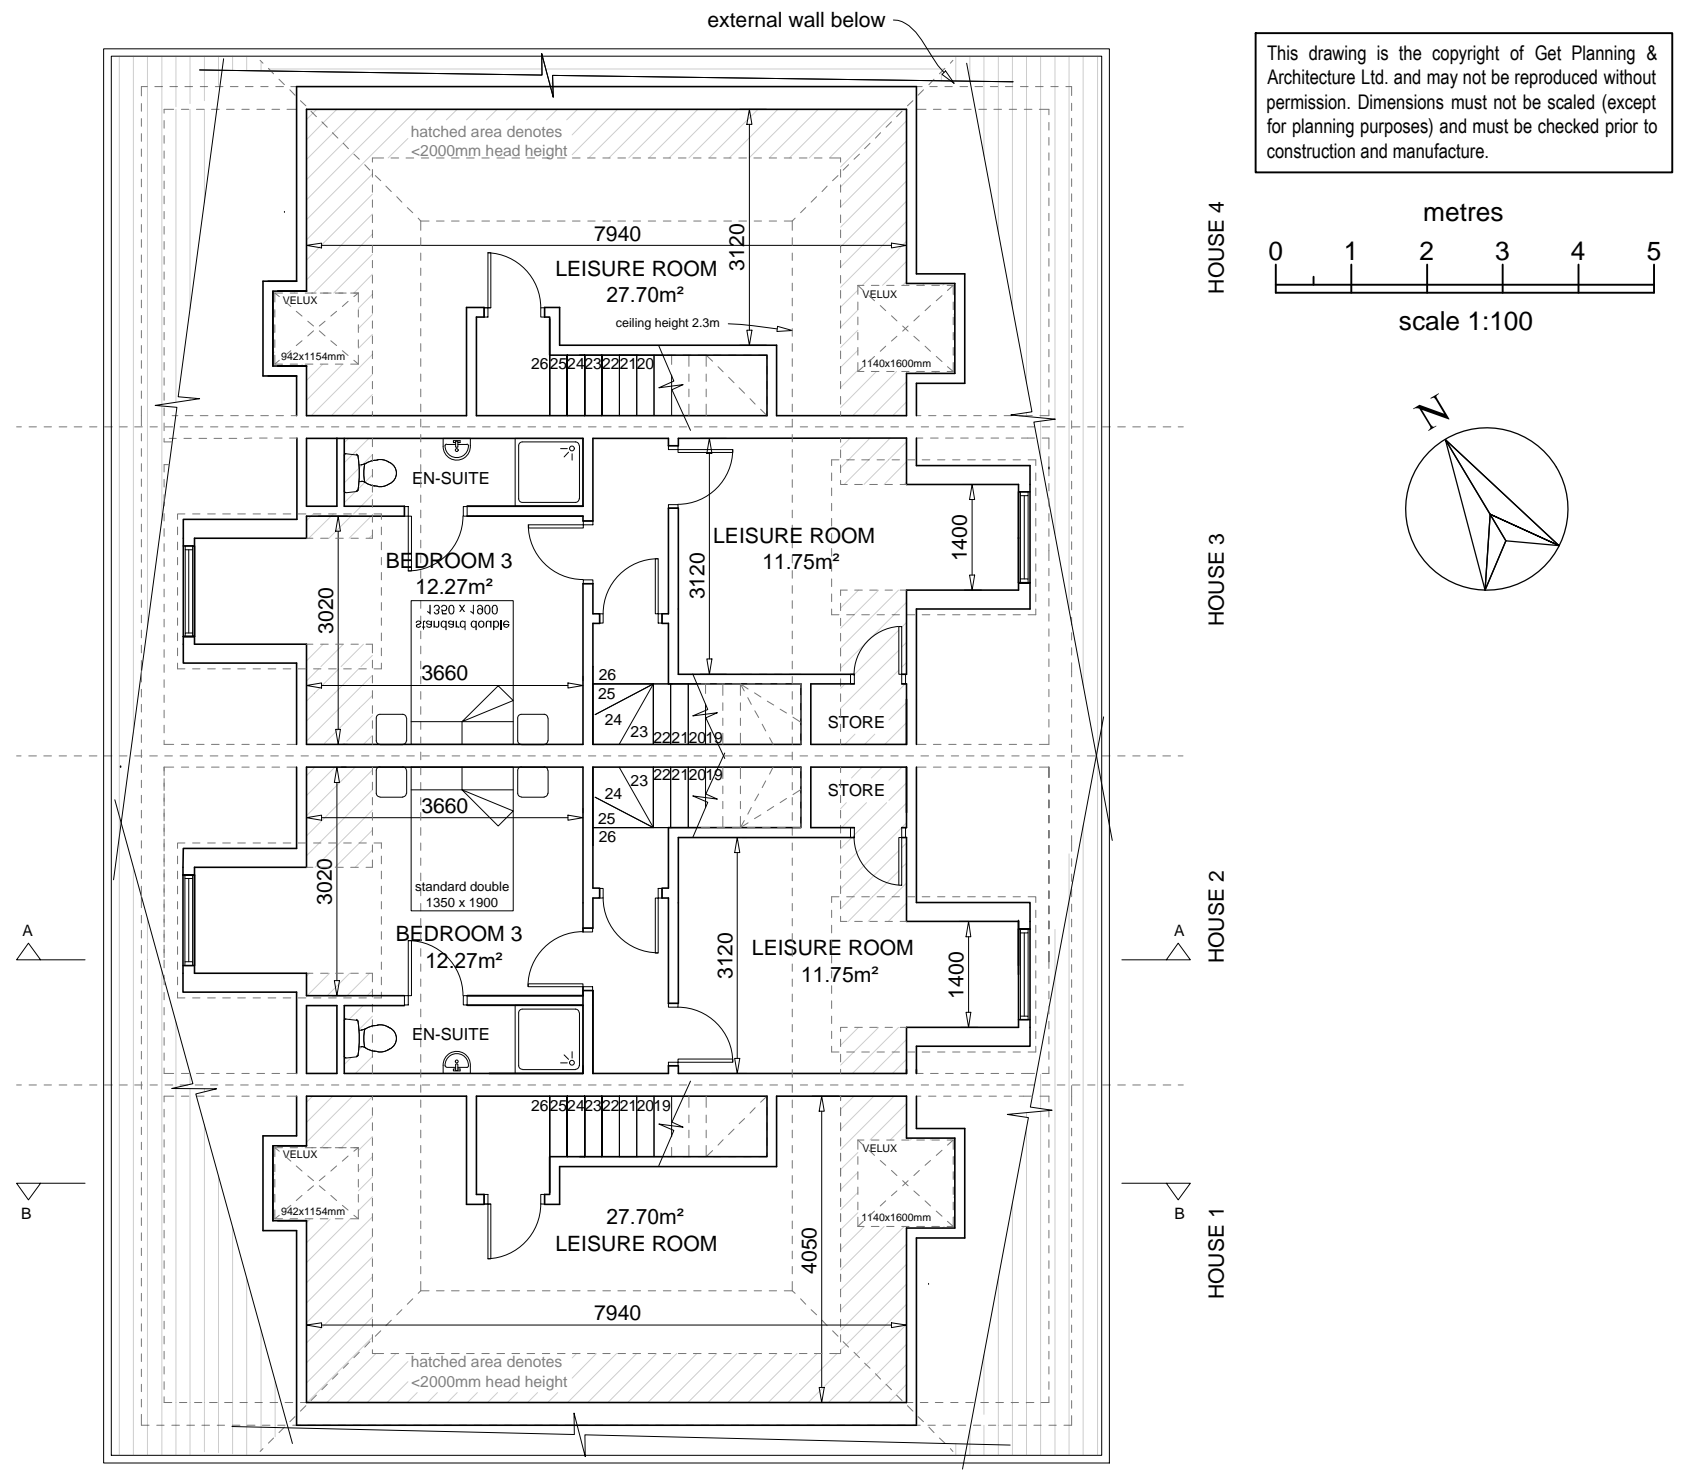



SECOND FLOOR PLAN

D	updated		TC	JR	06/11/17
C	updated		TC	JR	03/11/17
B	updated		TC	JR	03/11/17
A	updated		TC	JR	27/10/17
-	drawn		TC	JR	05/10/17
rev	details	check	AM	CAD	date




revisions:

project:		Get Planning & Architecture 7 Tudor Court, Brighton Road Sutton, Surrey SM2 5AE tel. 0208 770 3962 www.get-planning.co.uk email: info@get-planning.co.uk		
site:				
7a OLDFIELDS ROAD SUTTON SM1 2NB				
drawing:				
FIRST AND SECOND FLOOR PLANS AS PROPOSED				
scale:	date:	project no:	drawing no:	rev:
1:100 @ A3	05/10/17	9030	21	D

This drawing is the copyright of Get Planning & Architecture Ltd. and may not be reproduced without permission. Dimensions must not be scaled (except for planning purposes) and must be checked prior to construction and manufacture.

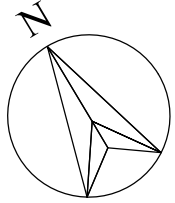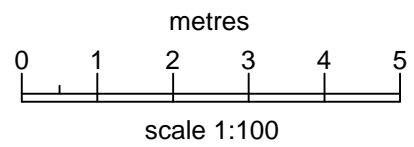


This drawing is the copyright of Get Planning & Architecture Ltd. and may not be reproduced without permission. Dimensions must not be scaled (except for planning purposes) and must be checked prior to construction and manufacture.

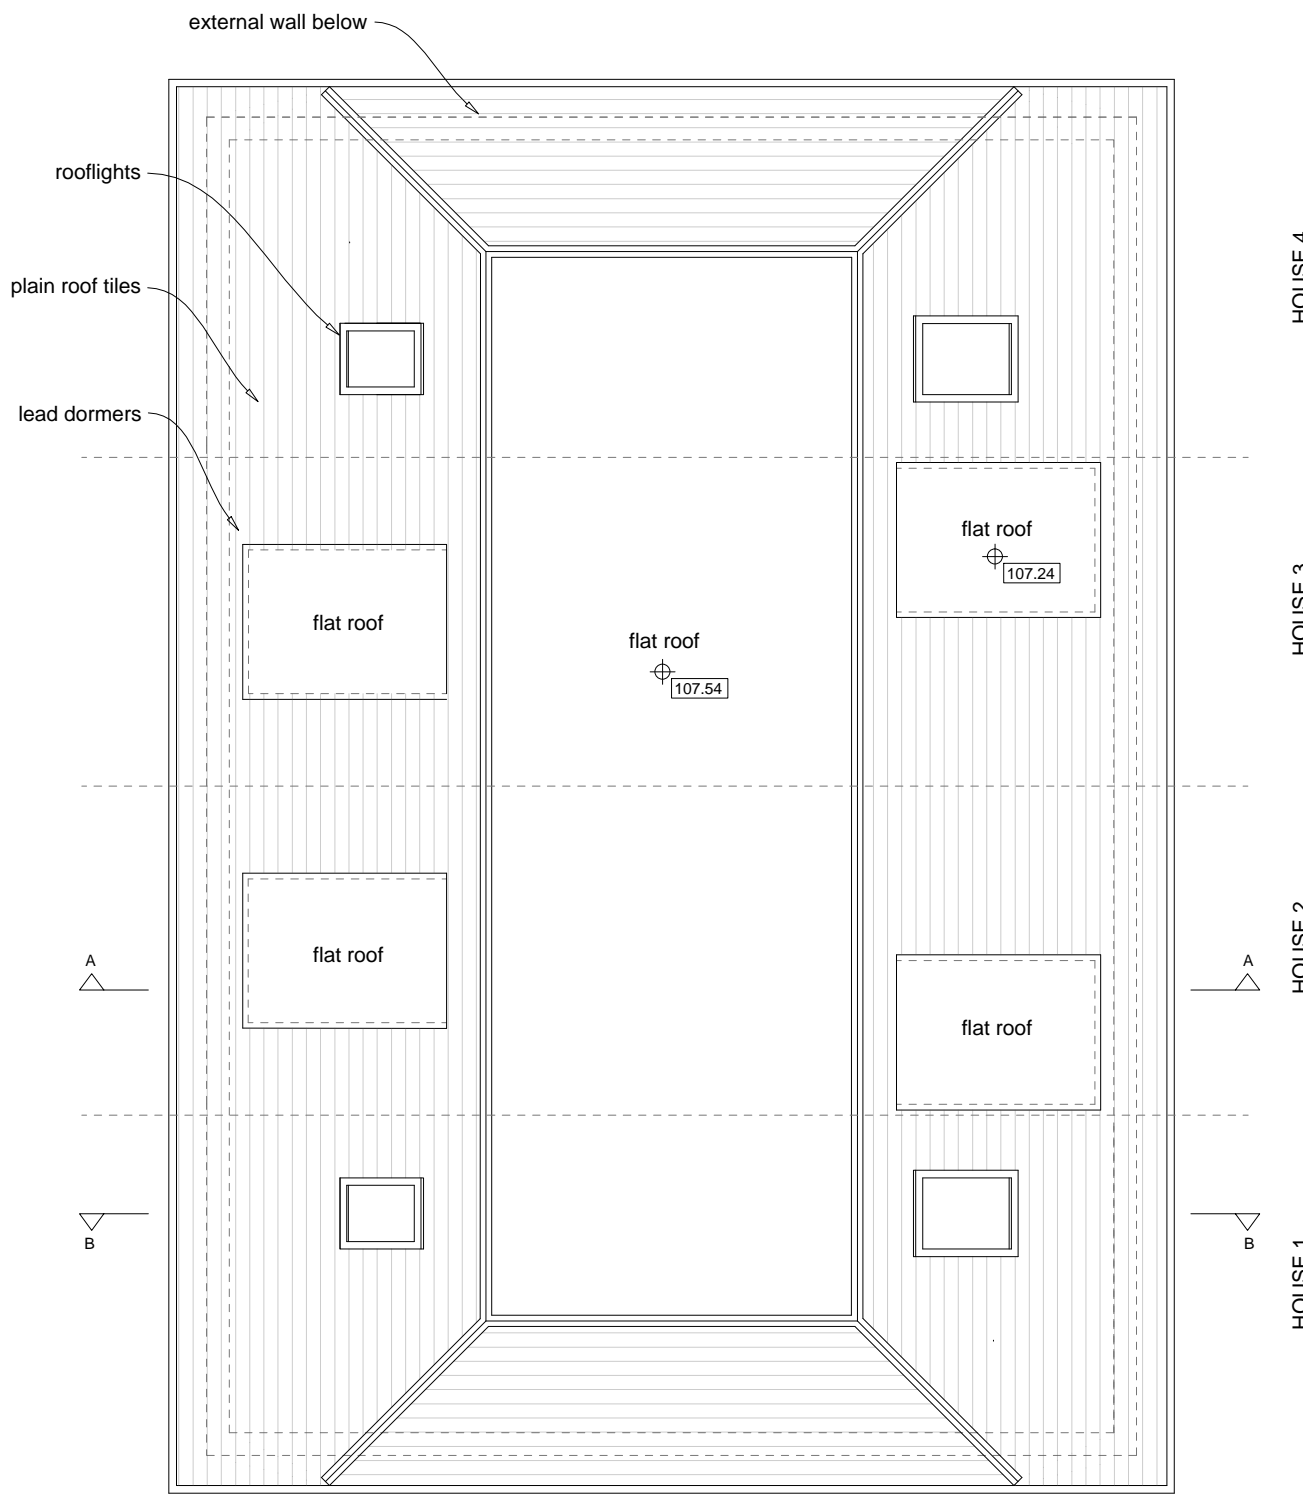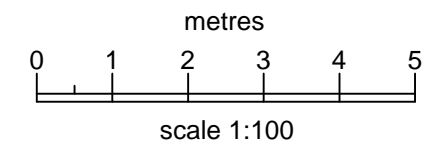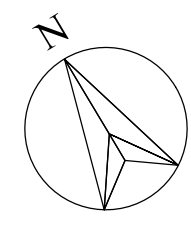

ROOF PLAN

HOUSE 4
HOUSE 3
HOUSE 2
HOUSE 1

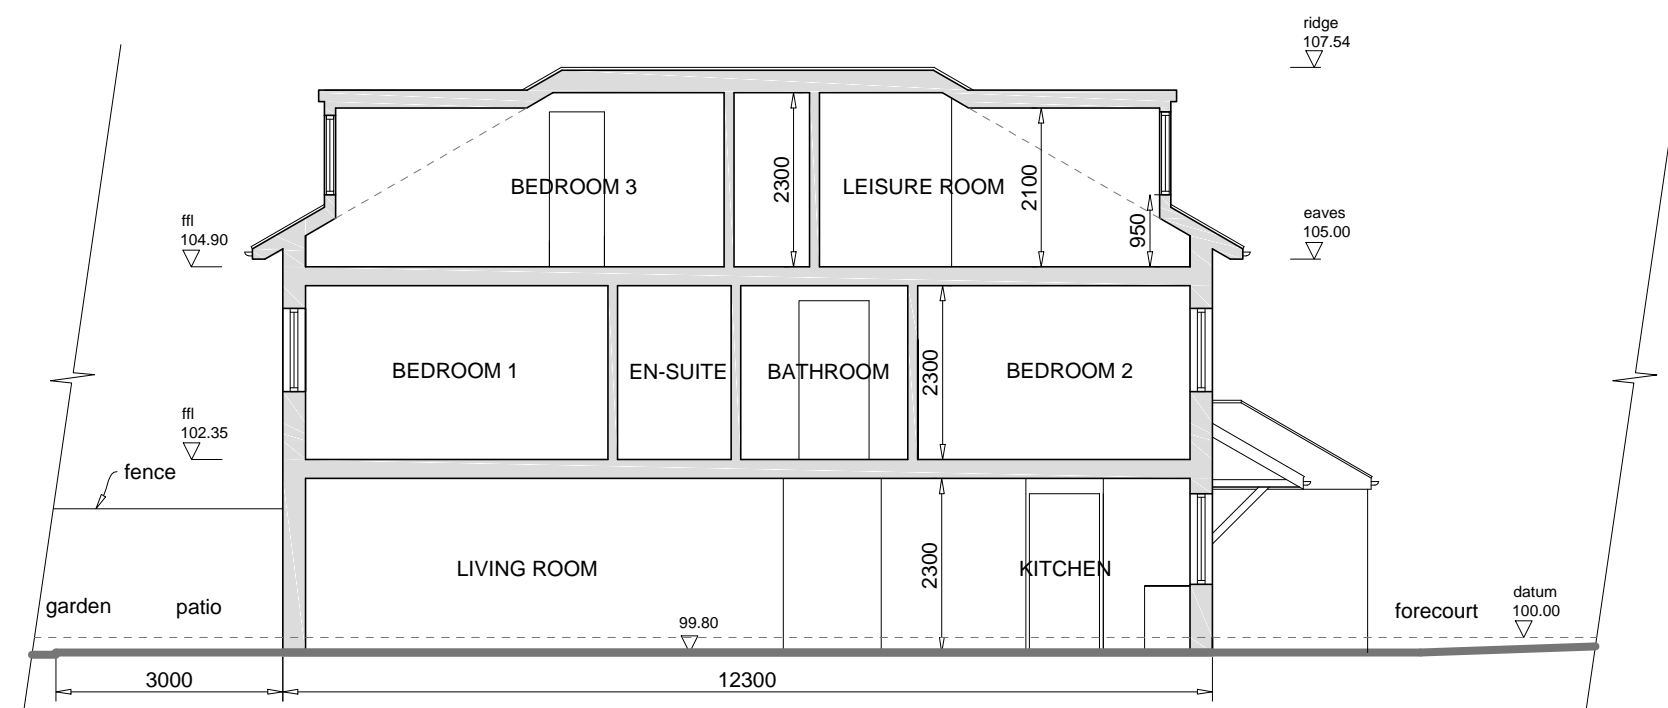

SECTION A-A

B	updated		TC	JR	06/11/17
A	updated		TC	JR	03/11/17
-	drawn		TC	JR	05/10/17
rev	details	check	AM	CAD	date

revisions:

project:		Get Planning & Architecture 7 Tudor Court, Brighton Road Sutton, Surrey SM2 5AE tel. 0208 770 3962 www.get-planning.co.uk email: info@get-planning.co.uk		
site:				
7a OLDFIELDS ROAD SUTTON SM1 2NB				
drawing:		ROOF PLAN AND SECTION A-A AS PROPOSED		
scale:	date:	project no:	drawing no:	rev:
1:100 @ A3	05/10/17	9030	22	B